

DEK*ZIP Aluminum Termination Bar



This Aluminum termination bar is used for edge or vertical parapet wall terminations. Reinforced ribs are integral for added strength.

Made of corrosion resistant 6063-T6 extruded aluminum with fastener holes punched 6" on center. Made to accept many popular fastener sizes up to #15 fasteners.

Specifications

Aluminum Material: 6063-T6 Aluminum

Lip Bar Part#


0.05" thick x 0.213" lip x 0.922" wide x 10' Long
Fastener Hole 0.260" x 0.38" @ 6" O.C.

Flat Bar Part#

0.075" thick x 0.10" ribs x 1.0" wide x 10' Long
Fastener Hole 0.260" x 0.38" @ 6" O.C.

Packaged in cardboard tubes with end caps, on wood framed pallets on metal trolley wheels.

50 pcs @ 10' per tube
39 tubes per section
3 sections per bunk
3 bunks per container

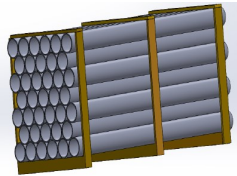

Selection

Available in December 2022

Sizes	Qty/Tube	Part#
Flat 10'	50	DMI9RTBF10A
Lip 10'	50	DMI9RTBK10A

Limitations: There is no specific approval number or system manufacturer's warranty coverage on this item. Please check local building codes and roofing system manufacturer's requirements prior to ordering.

Other accessories to complement the Aluminum Termination bar include a variety of fastening options:

Unwashed Fasteners:

- #14 PAN*CON Stainless Steel removable masonry fasteners L19-0219.03
- Nail-In Drive Pin Anchors
- Blue HWH Masonry Screws
- Stainless Steel Tapcon(r) masonry fasteners



MIAMI-DADE COUNTY
LISTED



Washed Fasteners:


- CON*ZIP SCAMP Stainless Cap Head washed masonry fastener
- ZAC Anchor Zinc Alloy Cap Head washed masonry fastener
- Direct*Seal MP Multi Purpose washed fasteners



To find a distributor call 855-800-8878 or visit www.directmetalsinc.com

DEK*ZIP Aluminum Termination Bar Installation

This Aluminum termination bar is used for edge or vertical parapet wall terminations. Reinforced ribs are integral for added strength. Made of corrosion resistant 6063-T6 extruded aluminum with fastener holes punched 6" on center. Made to accept many popular fastener sizes up to #15 fasteners. A few typical installation are shown below please consult the roofing systems diagrams or instructions for installation instructions.

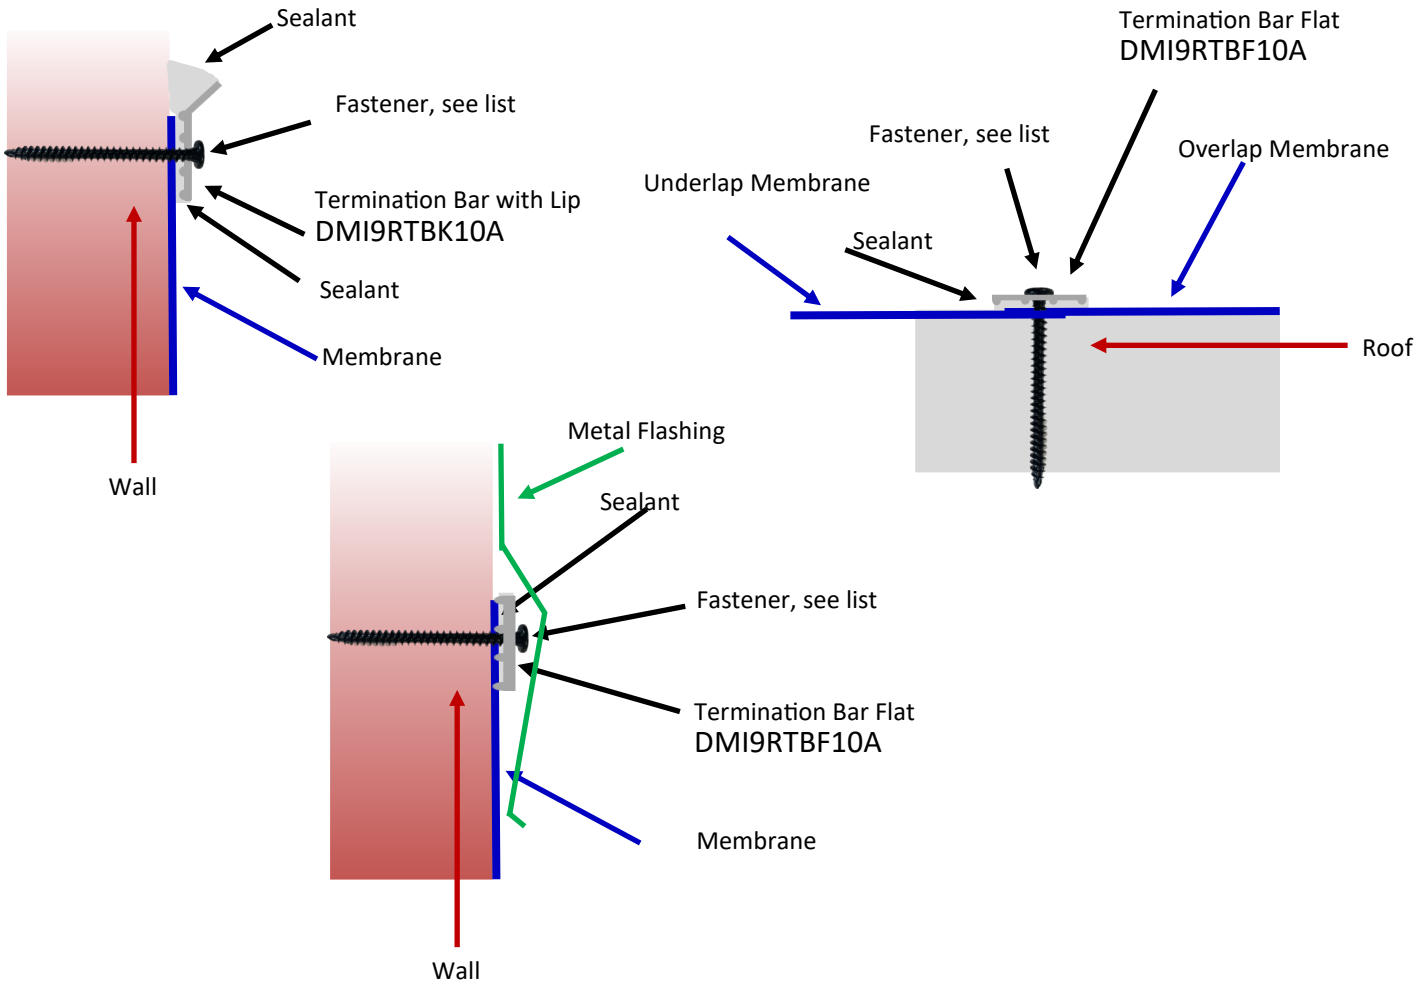

Masonry Substrate Fasteners: (Pre-drill required)

- #14 PAN*CON Stainless Steel removable masonry fasteners L19-0219.03
- Nail-In Drive Pin Anchors
- CON*ZIP SCAMP Stainless Cap Head washered masonry fastener
- ZAC Anchor Zinc Alloy Cap Head washered masonry fastener
- Direct*Seal MP Multi Purpose washered fasteners
- Panclip SDL



Wood Substrate Fasteners:

- Direct*Seal MP Multi Purpose washered fasteners
- DEKZIP #14 or #15 Commercial Roofing Screws
- #12 Woodzip SCAMP



Limitations: There is no specific approval number or system manufacturer's warranty coverage on this item. Please check local building codes and roofing system manufacturer's requirements prior to ordering. Contact DMI for MSDS information.